


# Nobleton Watermain Replacement Project



**Legend**

- Project Limits
- Existing Watermain

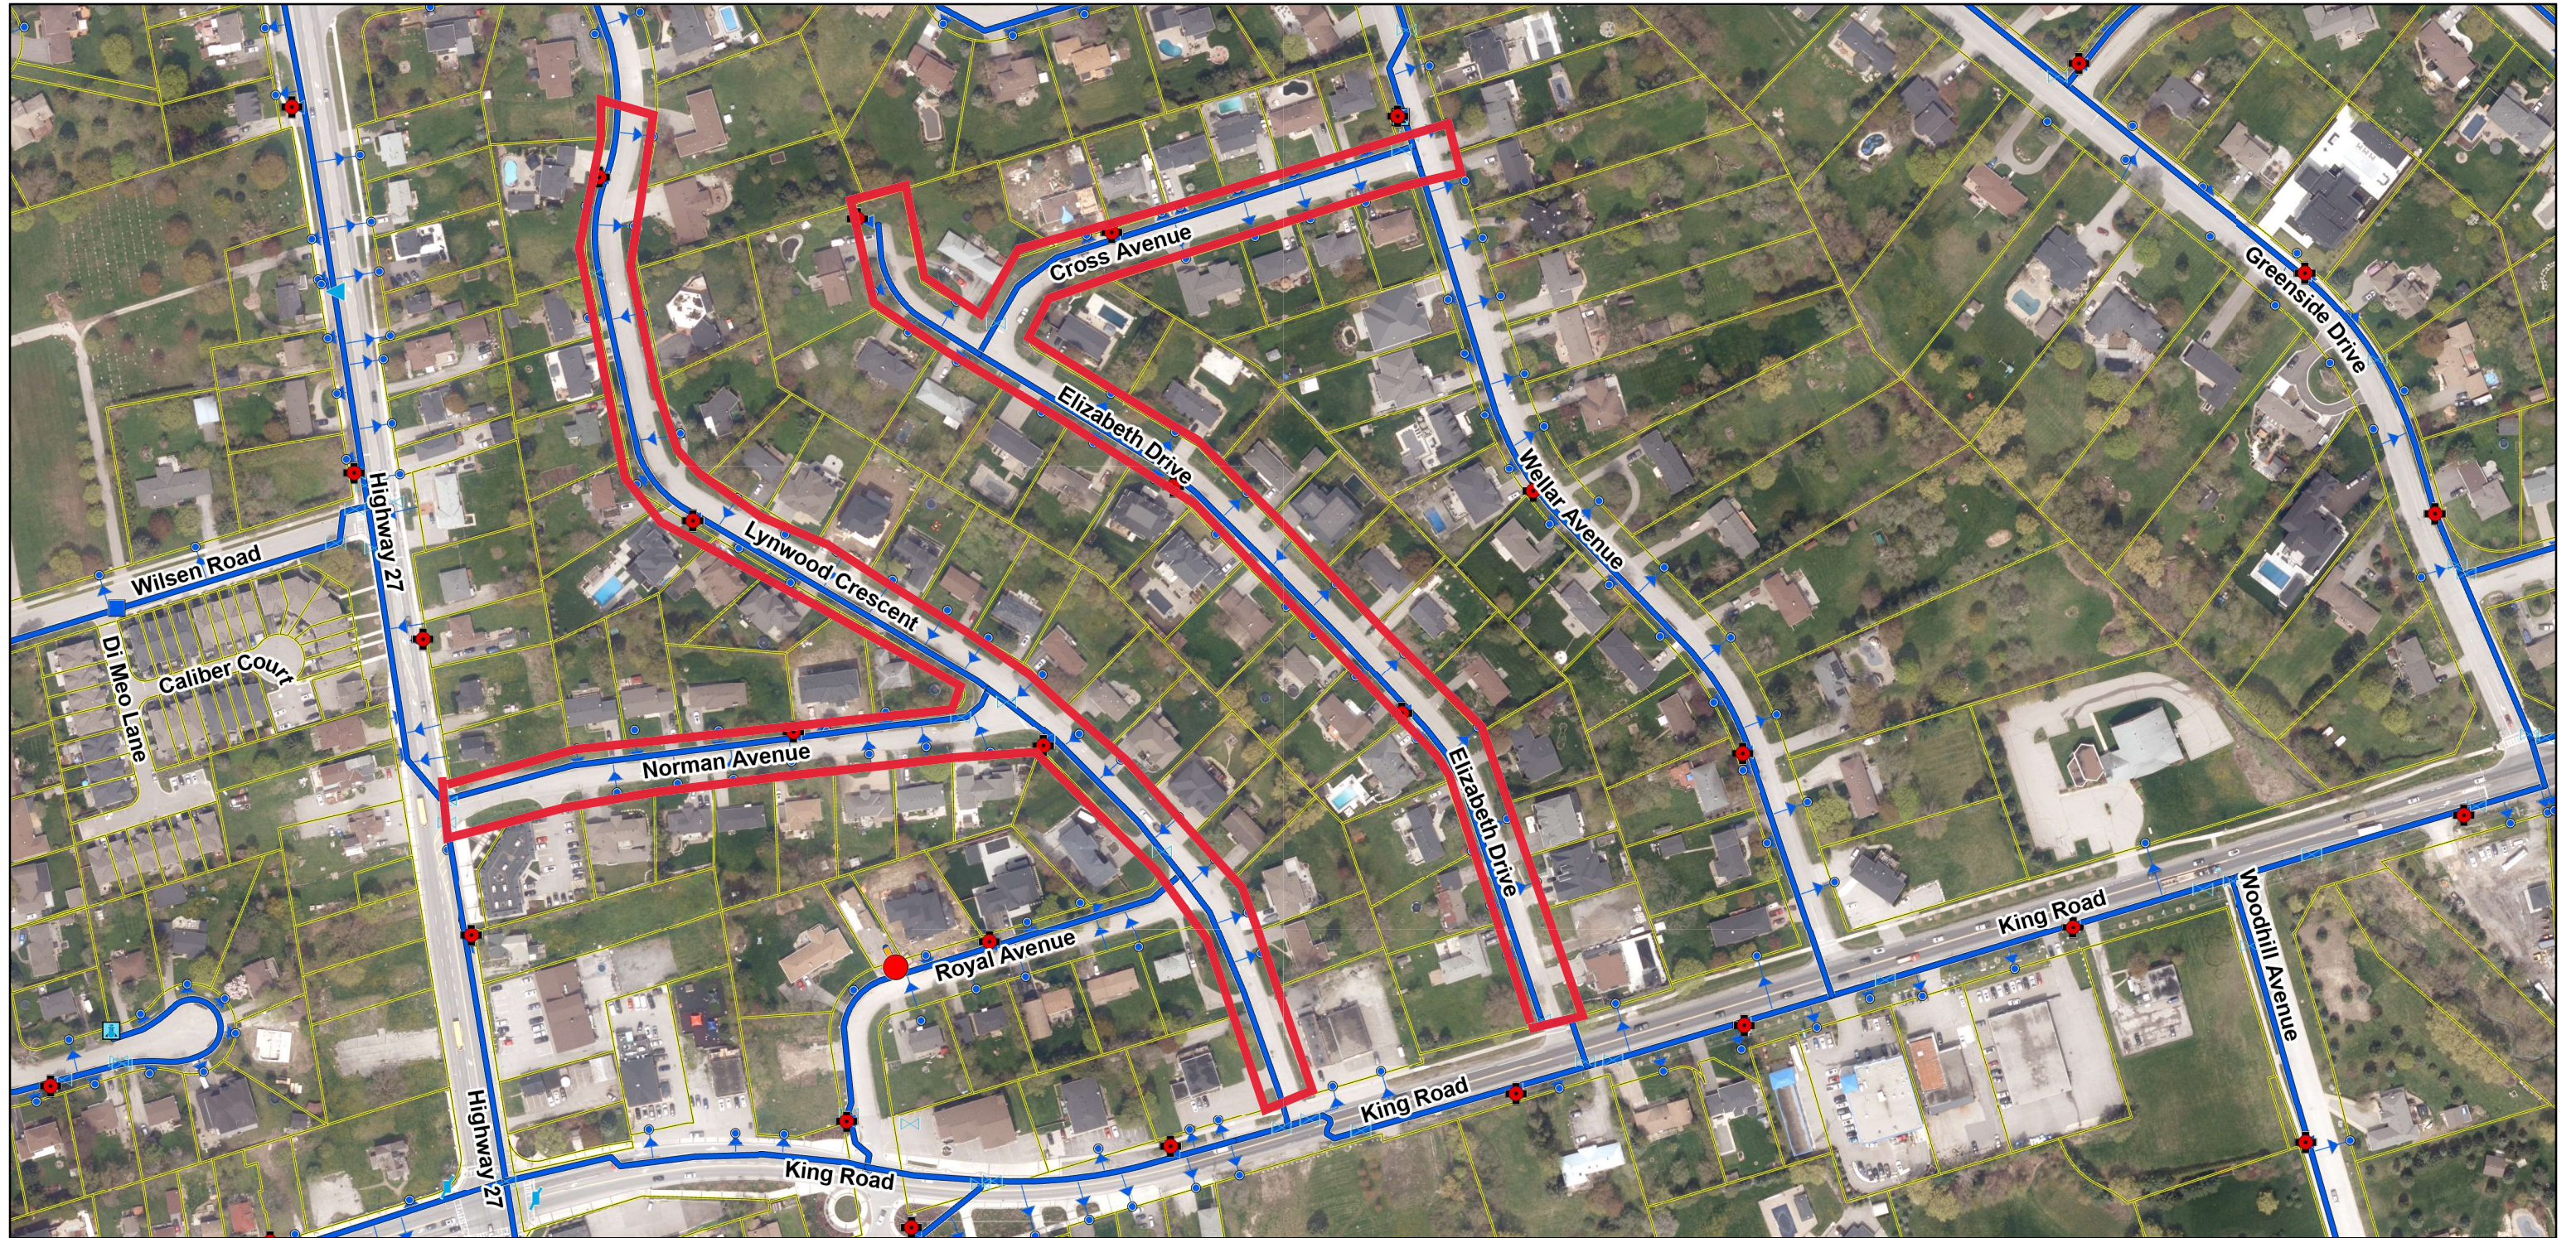